


Gayatri *lifestyle*

Bjb nagar, Near BJEM school, Bhubaneswar



"Gayatri Lifestyle" is a luxurious Apartment located in prime Location at Bjb nagar, near BJEM school, Bhubaneswar. It fulfils the biggest dream of your life by offering you luxury blended with nature, calm & comfortable living environment that is also free from pollution.

Typical floor plan

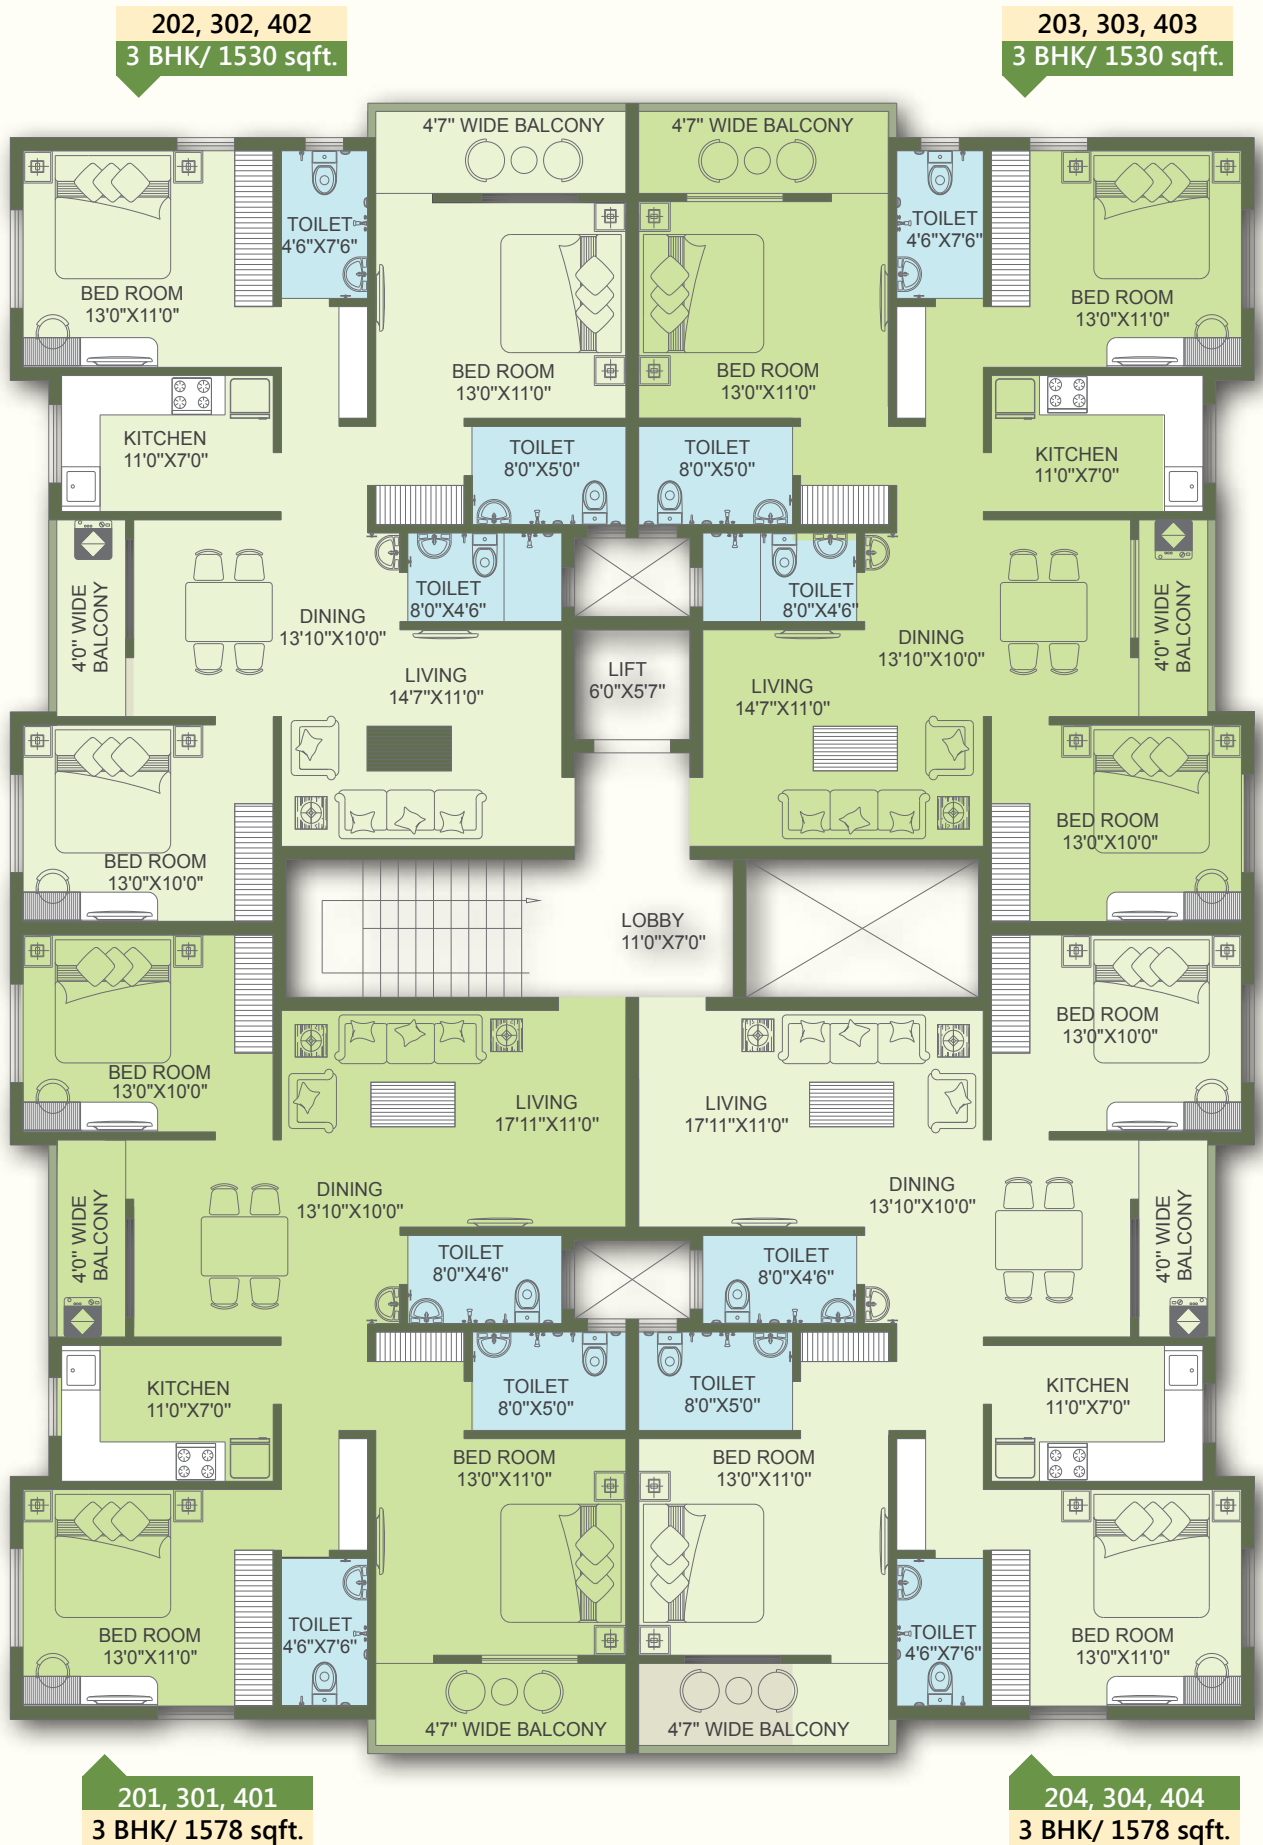

Specification

Structure

RCC framed structure with infilled brick walls.

Flooring

- Bed rooms - Vitrified tiles
- Kitchen - Vitrified tiles
- Toilet - Anti skid ceramic tiles
- Common Areas - Marble/kota stone

Doors and Windows

- Door Frames - Sal wood/Particle board
- Door - Fibre panelled doors
- Windows - UPVC windows
- Toilet - Water proof fiber doors

Kitchen

- Cooking platform with granite/green marble
- Designer tiles upto 2 feet height above the platform
- Provision for chimney and exhaust fan
- Stainless steel sink

Toilet

- CP fittings of Jaquar / equivalent
- Designer tiles on walls upto ceiling height
- Provision for exhaust fan and geyser
- Sanitary ware of parryware / equivalent

Wall

- Internal - Wall putty and plastic emulsion
- External - Combination of texture & weather resistant paints

Electrical

- Premium electrical switches and cables
- TV and telephone points in bedrooms & living room.
- Inverter circuit & backup.

Elevators

Automatic elevators of JOHNSON/OTIS make

Facilities

- Multi Gym at terrace Floor
- Community Hall
- CCTV at Security Area
- Intercom
- 24x7 Power Backup & Water Supply
- 6 Passenger Lift



Location map

*Not to Scale



Promoter



LIFE STYLE
PROPERTIES PVT. LTD

(A Member of CREDAI Orissa)
1st floor N5/100, IRC Village,
Bhubaneswar-751015
Ph.: 0674- 2550025, 2550037
E-mail: lifestyle.bbsr@gmail.com
www.lifestyleproperties.co.in

Architect



AAKAR Architects

ISO 9001 : 2008 Certified
B-16, Indradhanu Market Complex,
Nayapalli, Bhubaneswar -751015,
Ph/ FAX : 0674- 2551898,
E-mail : info@aaakararchitects.in,
www.aaakararchitects.in